

CEDAR DRIVE

CEDAR DRIVE

R O A D W A Y

R O A D

WESTCHESTER CEMETERY HILLS



R O A D

S A W

M I L L

R I V E R

R O A D

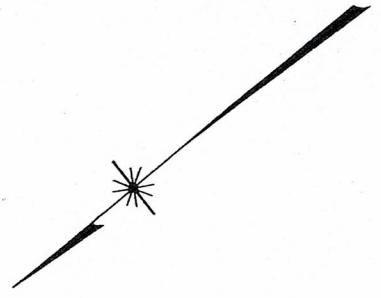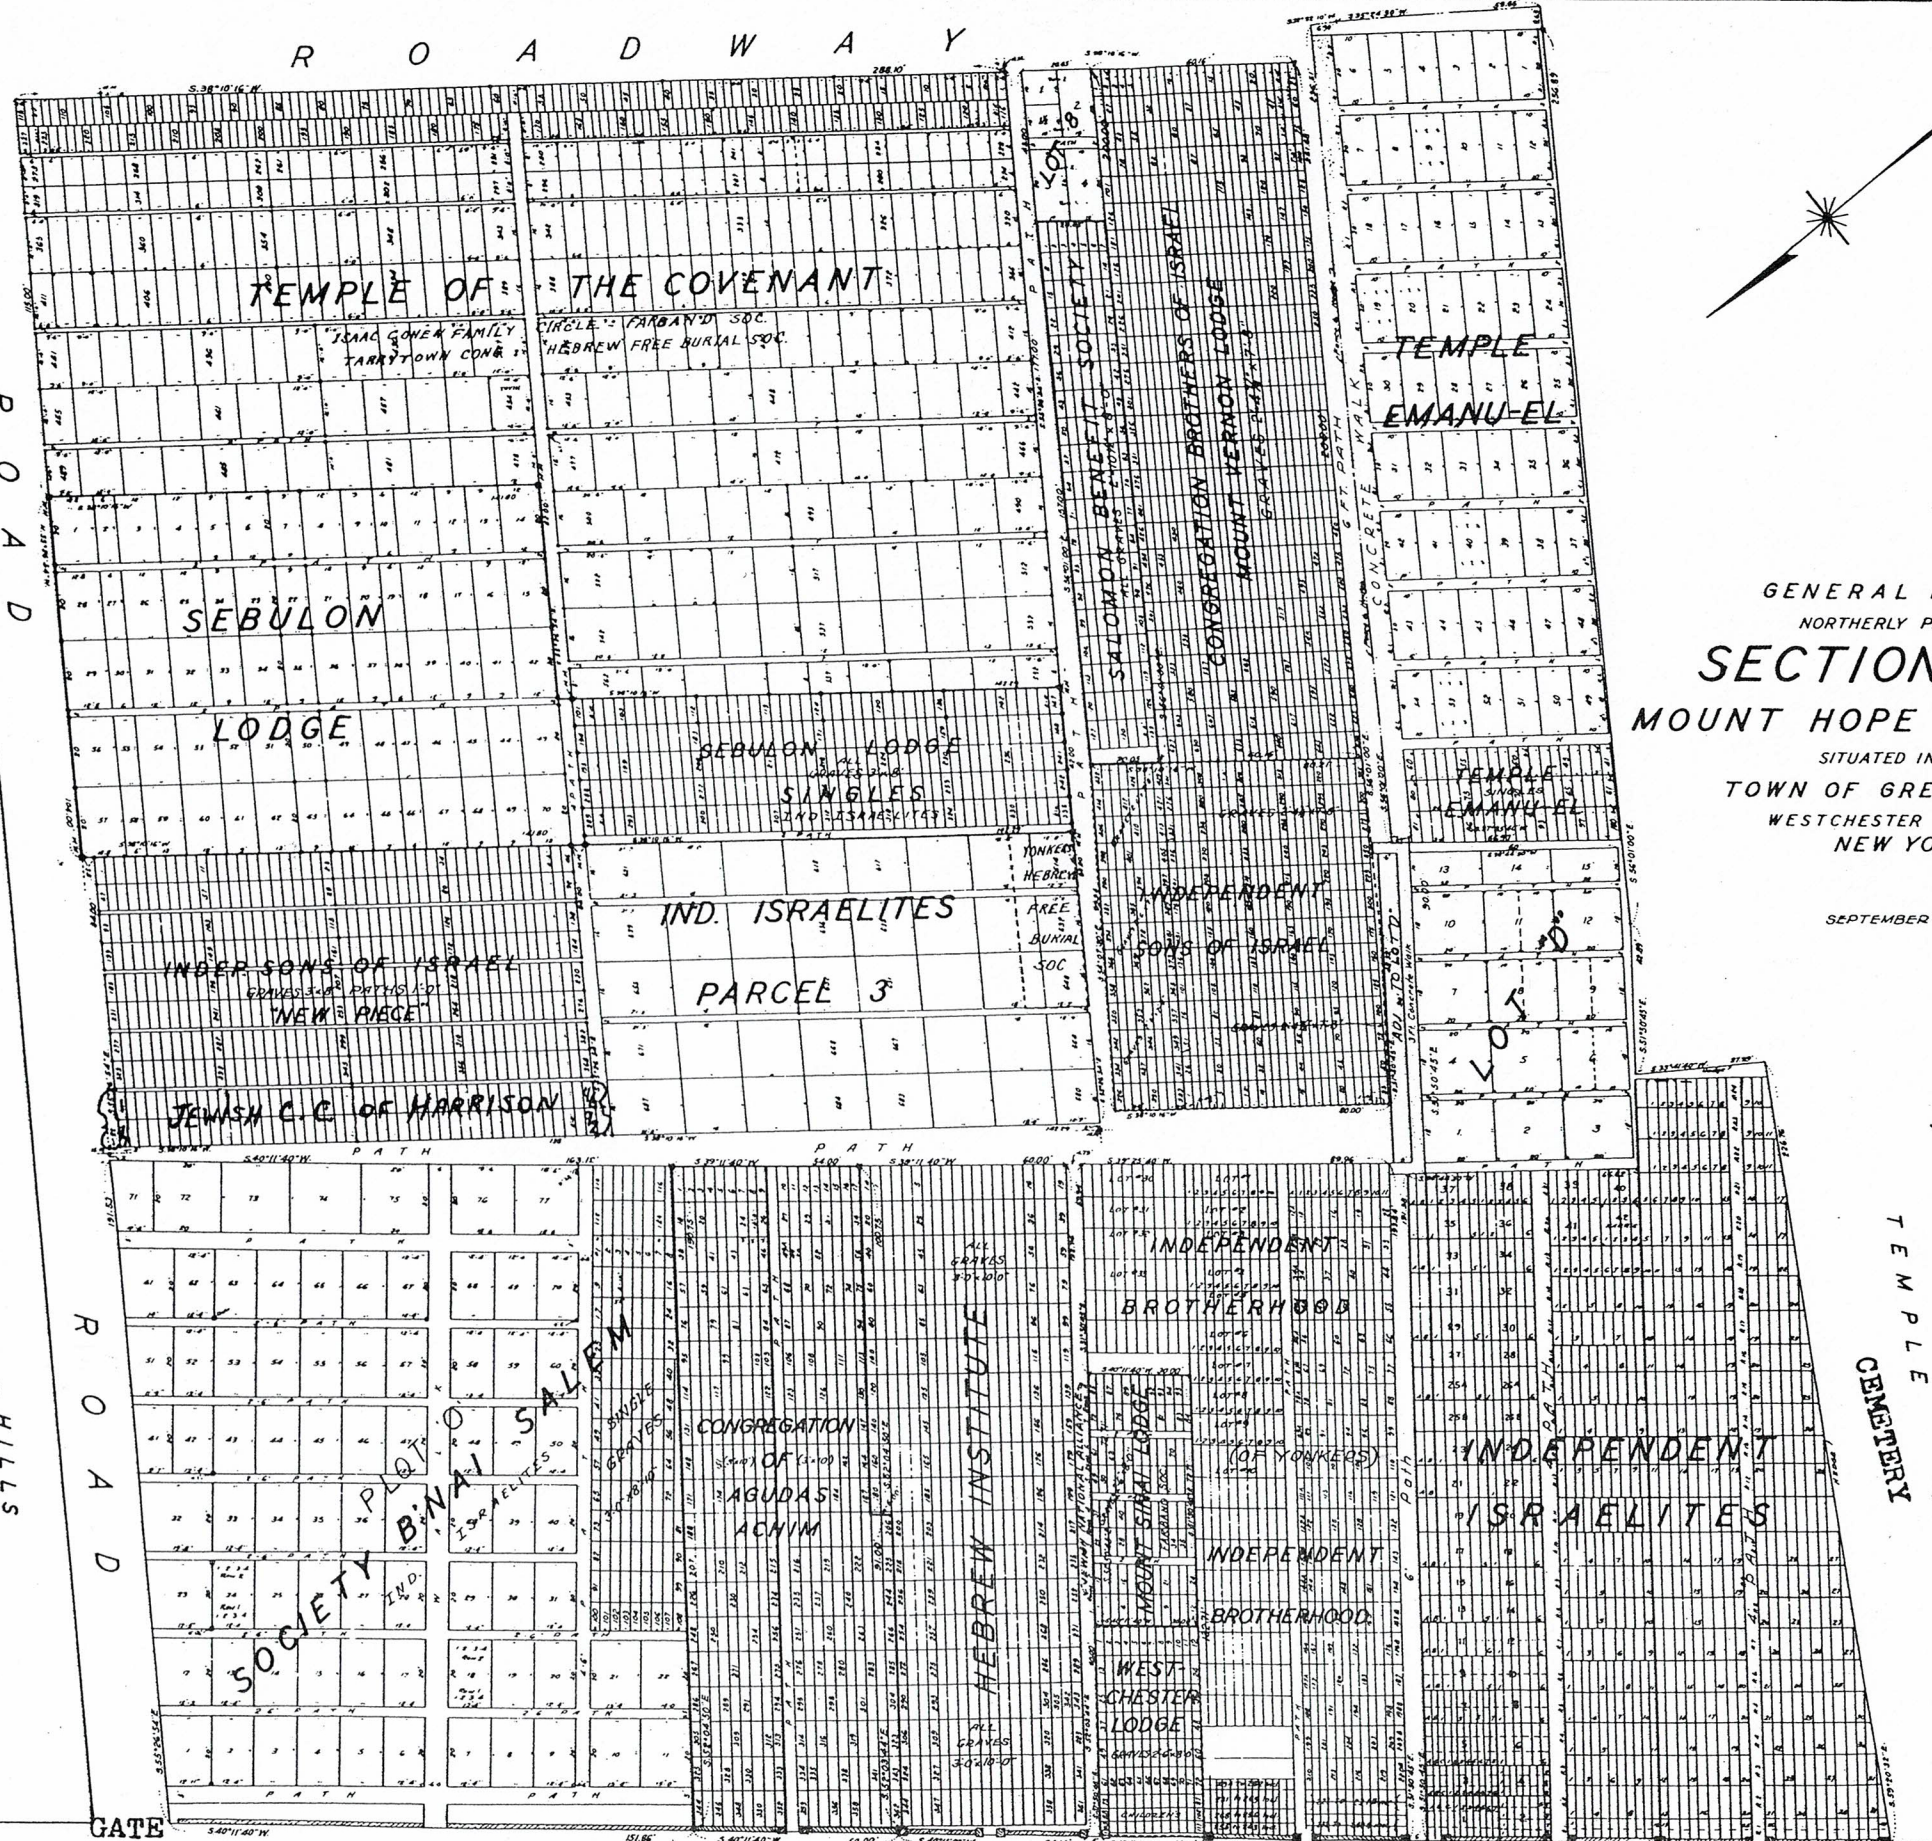

GENERAL MAP OF
NORTHERLY PART OF
SECTION NO. 4
MOUNT HOPE CEMETERY
SITUATED IN THE
TOWN OF GREENBURGH
WESTCHESTER COUNTY
NEW YORK.

SEPTEMBER, 1933.

SCALE: 1" = 20'

TEMPLE ISRAEL CEMETERY

MOUNT HOPE CEMETERY ASSOC'N
572 E 11th AVE., N. Y. CITY.
HASTINGS IN HUDSON, NY.

Harold R. Becker
Civil Engineer & Surveyor
Tulane, N.Y., N. York, N.Y.